


Condition 17	Signs
	<p>Signs shall conform to LUO 23.04.300. Prior to completion, the County shall provide signage at the treatment plant site indicating the facility and public amenities. Signs shall be approved by the Planning Director.</p>
	<p>Evidence of compliance:</p> <p>There is one sign located at the driveway entrance to the water treatment facility (Giacomazzi site). Condition 11: Fire Safety plan also requires signage. Cal Fire requires the address numbers to be legible from the roadway (Los Osos Valley Road) on a monument sign displayed at the entrance to the facility.</p> <p>Please see the attachments for the location of the monument sign in relation to Los Osos Valley Road as well as the sign design details. Per the LUO, the sign will be set back 25 feet from the right of way, is 5 feet tall, with a face of less than 40 square feet.</p> <p>The Water Recycling Facility at the Giacomazzi site is intended for employees operating the plant and distribution system only, and has no public amenities.</p>


Condition Satisfied




 Director, SLO County Planning

3/6/14

 Date

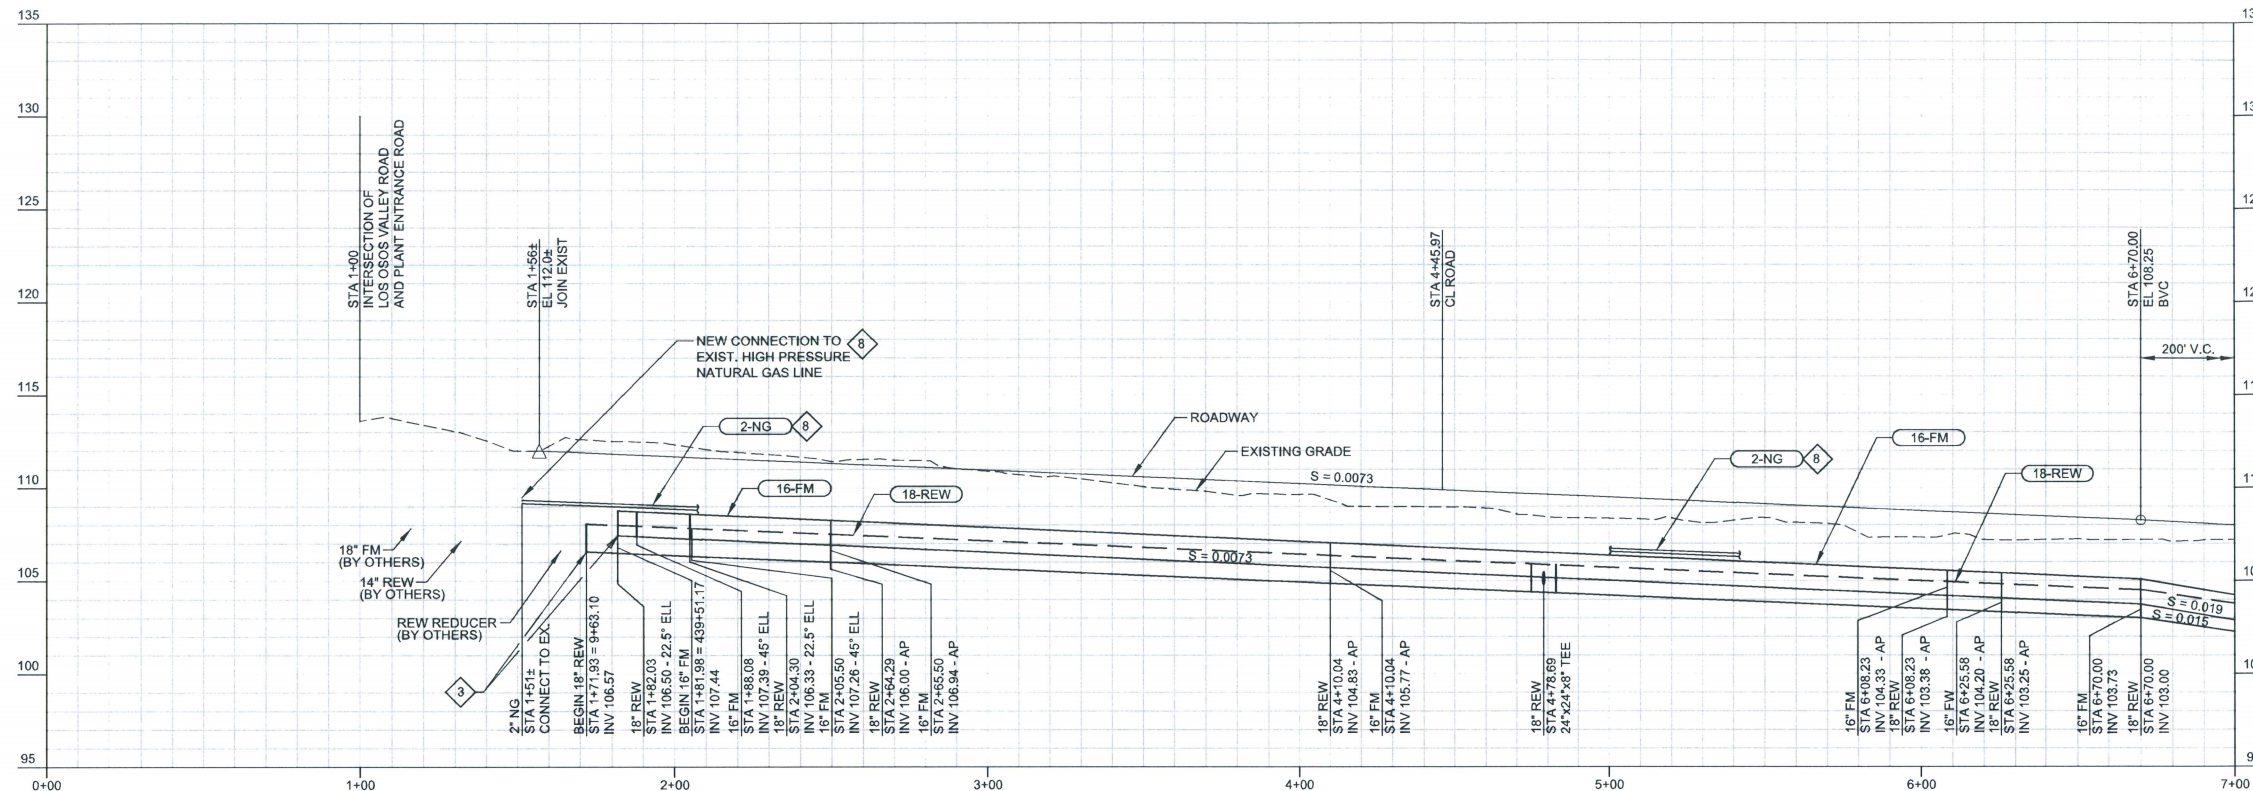

PROFILE
HORIZ SCALE: 1"=30'
VERT SCALE: 1"=5'
FILE: 8930A11-01-C-0110

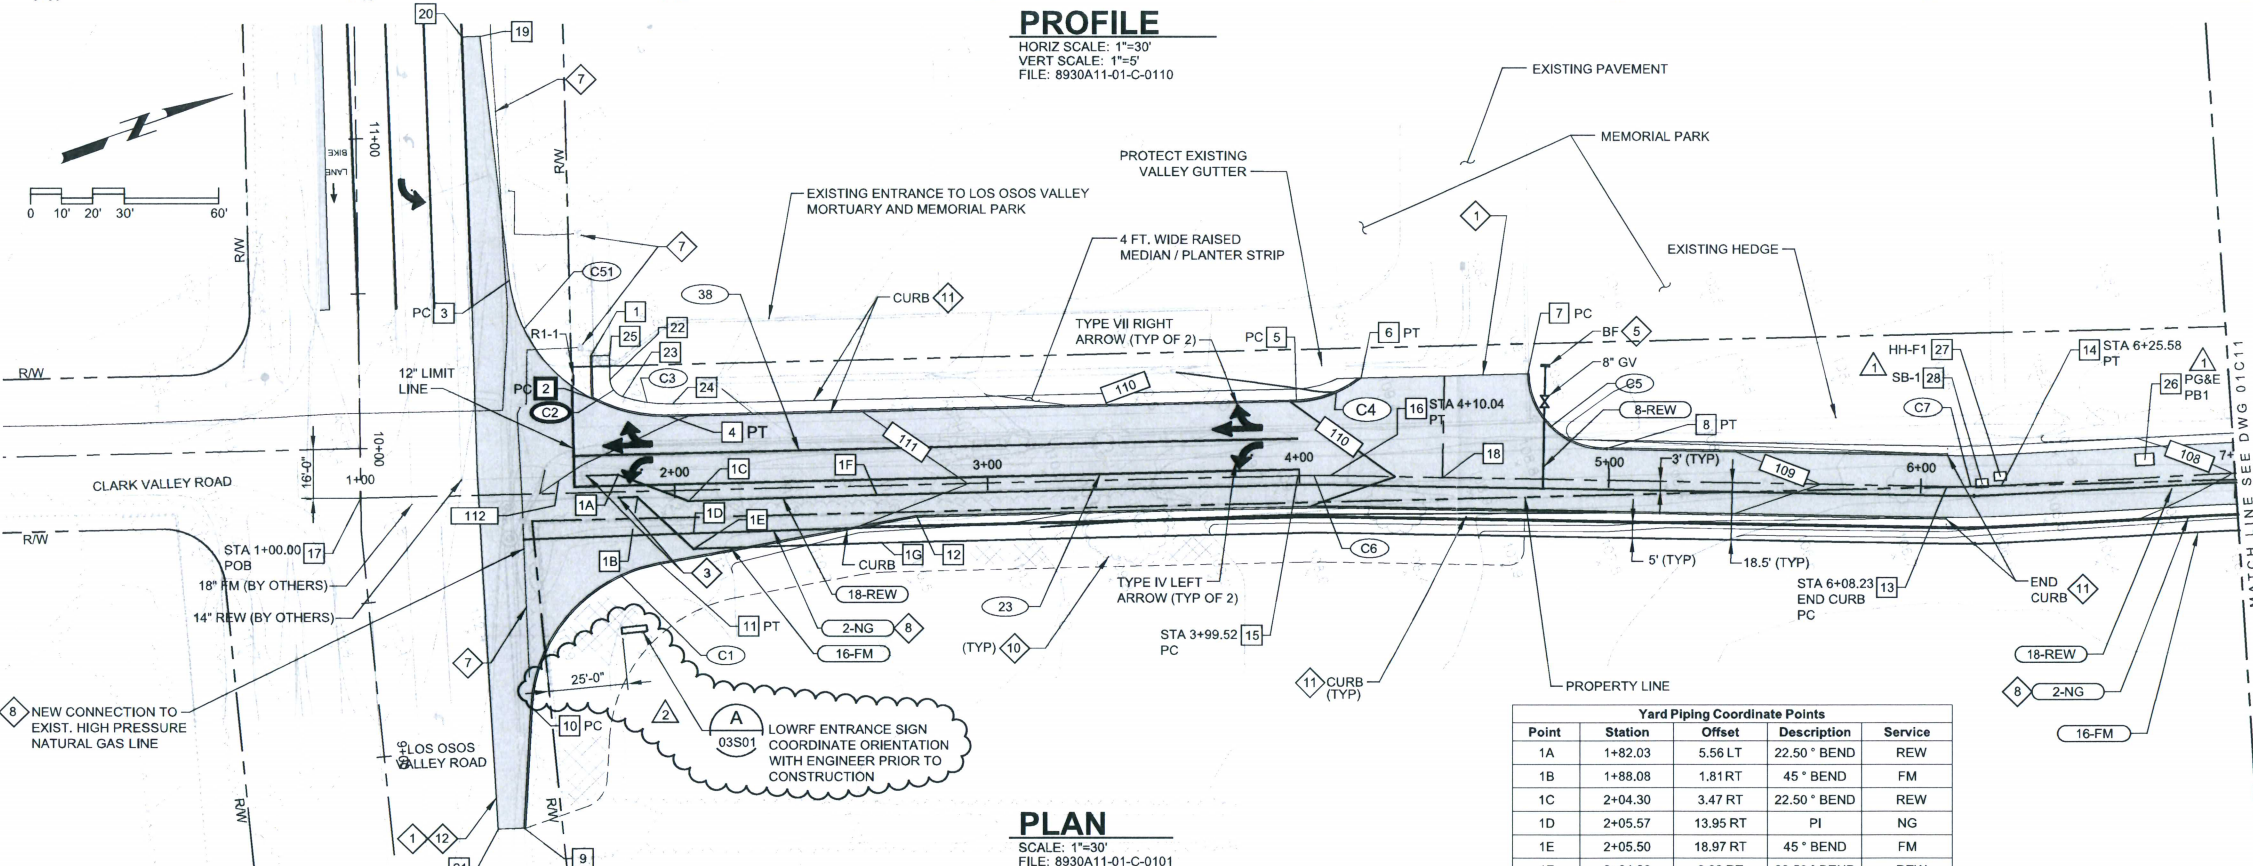

PLAN
SCALE: 1"=30'
FILE: 8930A11-01-C-0101

Point	Station	Offset	Description	Service
1A	1+82.03	5.56 LT	22.50' BEND	REW
1B	1+88.08	1.81 RT	45' BEND	FM
1C	2+04.30	3.47 RT	22.50' BEND	REW
1D	2+05.57	13.95 RT	PI	NG
1E	2+05.50	18.97 RT	45' BEND	FM
1F	2+64.29	3.00 RT	22.50' BEND	REW
1G	2+65.50	18.50 RT	PI	FM


GENERAL NOTES

- THE FOLLOWING GENERAL NOTES AND KEY NOTES APPLY TO DWGS 01C10 THRU 01C12
- FOR COORDINATE CONTROL DATA AND CURVE DATA, SEE DWG 01C20 AND 01C21. STATIONING SHOWN IS FOR CENTER LINE OF ENTRANCE ROAD, SEE YARD PIPING COORDINATE POINTS TABLE OF HORIZONTAL OFFSETS FOR PIPING, MEASURED FROM CENTER LINE OF THE ROAD.
- REFER TO CONSTRUCTION SEQUENCE AND CONSTRAINTS FOR WORK IN THIS AREA, SEE DWG 01C01 FOR GENERAL YARD NOTES AND GENERAL YARD DRAWINGS LEGEND.
- PROVIDE "NO PARKING - FIRE LANE" SIGNS AT 150 FEET O.C. ON BOTH SIDES OF PLANT ENTRANCE ROAD, LOCATE SIGNS AS DIRECTED BY OWNER.
- PROVIDE A MINIMUM OF 10 FEET HORIZONTAL DISTANCE BETWEEN 18-REW AND 16-FM WITHIN PLANT ENTRANCE ROAD.
- PROVIDE A 3-FOOT MINIMUM CLEARANCE FOR ELECTRICAL DUCTBANKS FOR ALL PIPELINES WITHIN THE PLANT ENTRANCE ROAD.
- NOT ALL BURIED PIPING AND UTILITIES ARE SHOWN ON DWG 01C12. SEE DWG 01C09 FOR ADDITIONAL INFORMATION ON THIS AREA.
- 3 FOOT MINIMUM PAVING WIDTH REQUIRED FOR NEW PAVEMENT, SAW CUT EXISTING AS REQUIRED TO ACHIEVE MINIMUM WIDTH.
- WHERE NEW PAVEMENT IS SHOWN OVER EXISTING, REMOVE EXISTING PAVEMENT AND REPLACE WITH NEW PER KEY NOTE 6.
- SEE SPECIFICATION SECTION 01571 FOR TRAFFIC CONTROL REQUIREMENTS.

KEY NOTES

- MATCH EXISTING GRADE.
- 10'-0" PAVEMENT AND 3'-0" UNPAVED SHOULDER ON EACH SIDE PER SLO COUNTY STANDARD DRAWING A-1b.
- POINT OF CONNECTION TO PIPING INSTALLED BY OTHERS, FIELD VERIFY ACTUAL LOCATION, REMOVE EXISTING CAP OR PLUG.
- EDGE OF PLANT ENTRANCE ROAD SHALL BE AT LEAST 20 FEET FROM THE BASE OF THE ELECTRICAL TOWERS, EDGE OF EXCAVATION FOR PIPE TRENCH SHALL BE A MINIMUM OF 10 FEET FROM THE BASE OF THE ELECTRICAL TOWER.
- POINT OF FUTURE CONNECTION, COORDINATE LOCATION WITH OWNER.
- CONSTRUCT 6" AC OVER 16" ABC OVER RECOMPACTED SUBGRADE PER SPEC. SEE SECTION 01140 FOR SEQUENCING REQUIREMENTS.
- CAUTION: EXISTING HIGH PRESSURE GAS LINE.
- SEE SECTION 01010 FOR WORK BY OTHERS RELATED TO GAS PIPING INSTALLATION.
- PROTECT EXIST DRAINAGE CHANNEL AND ADJACENT VEGETATION TO MAXIMUM EXTENT FEASIBLE.
- REMOVE EXIST TREES AS REQUIRED FOR NEW CONSTRUCTION.
- CONCRETE CURB PER C101/TYP
- SAW CUT EXISTING PAVEMENT MINIMUM 1 FOOT FROM EDGE FOR BUTTING WITH NEW PAVEMENT, REMOVE SAW CUT MATERIAL AS REQUIRED FOR NEW CONSTRUCTION.
- CULVERT WITH FLARED END SECTION PER SLO COUNTY STANDARD DRAWING H-5.
- MH PER C010/TYP

LEGEND

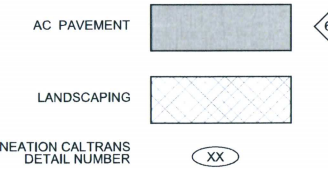

CONFORMED DOCUMENTS

REV	DATE	BY	DESCRIPTION
1	03/2014	HGK	DC #1
2	11/2013	BWH	ADDENDUM #6

DESIGNED LJE	DATE SEPT 2013
DRAWN GAT	DATE DEC/2013
CHECKED RLG	

ORIGINAL
SEALED BY
ANDREW D. WIESNER
9/16/2013
CA 75948




**SAN LUIS
OBISPO
COUNTY**

SAN LUIS OBISPO COUNTY
LOS OSOS WATER RECYCLING FACILITY PROJECT
CIVIL
PLANT ENTRANCE ROAD - PLAN & PROFILE
STA. 1+00.00 TO STA. 7+00.00

VERIFY SCALES
BAR IS ONE INCH ON ORIGINAL DRAWING
0 1"
IF NOT ONE INCH ON THIS SHEET, ADJUST SCALES ACCORDINGLY


JOB NO.
8930A.11
DRAWING NO.
01C10
SHEET NO.
23 OF 549

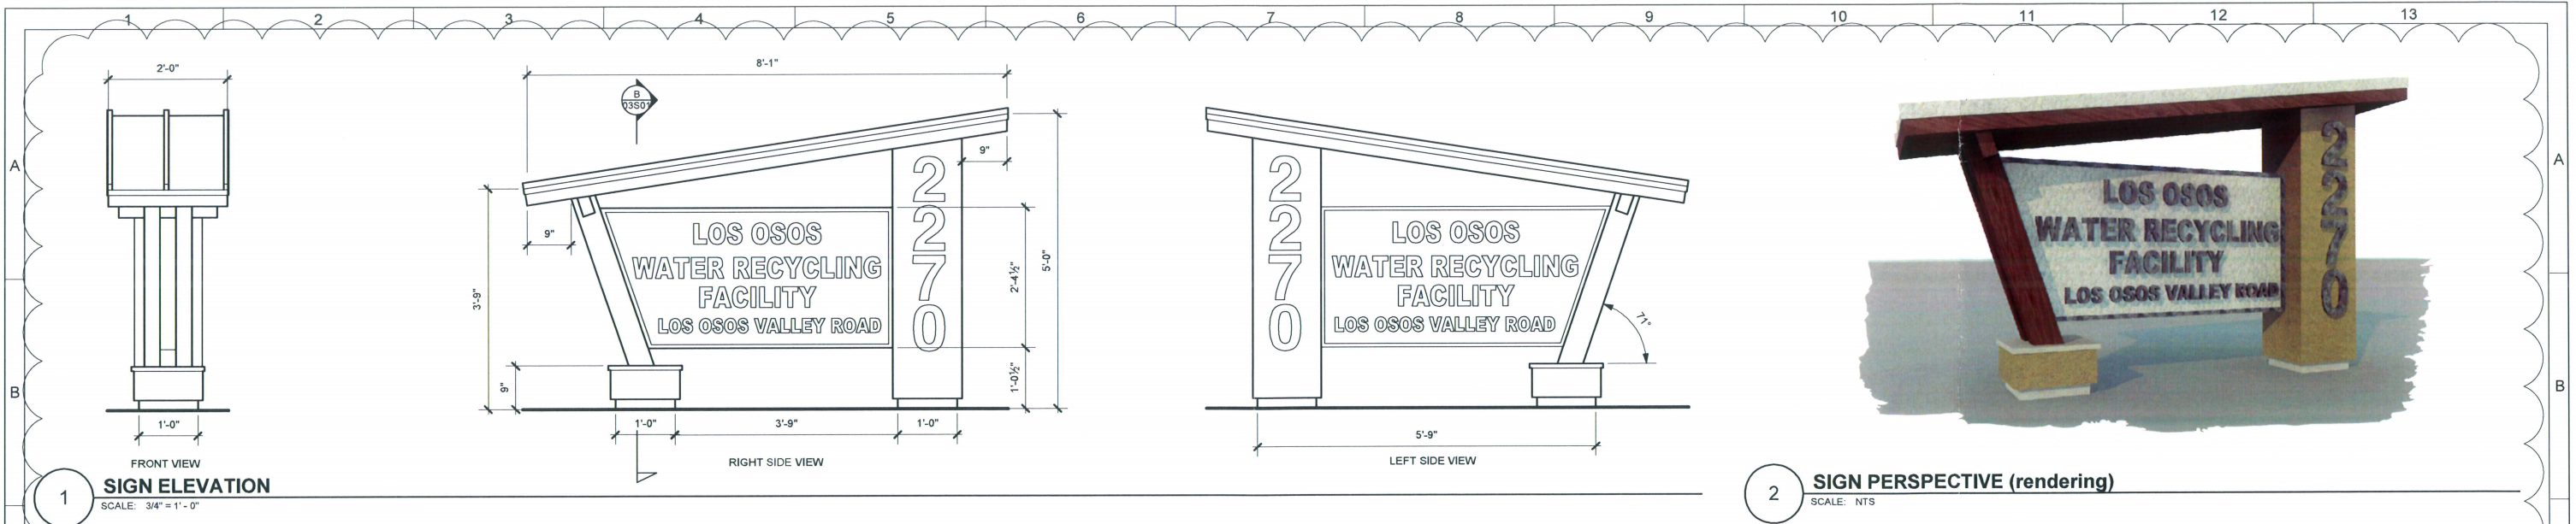

1 SIGN ELEVATION
SCALE: 3/4" = 1'-0"

2 SIGN PERSPECTIVE (rendering)
SCALE: NTS


NOTE:
ALL FINISHES TO MATCH ADMINISTRATION BUILDING.
EXPOSED WOOD SHALL BE FINISHED WITH SUPERDECK
SEMI-SOLID STAIN, MISSION BROWN 2750-2850.
PLASTER TEXTURE SHALL BE SMOOTH AND PAINTED
BEHR PEANUT BUTTER 270F-4.

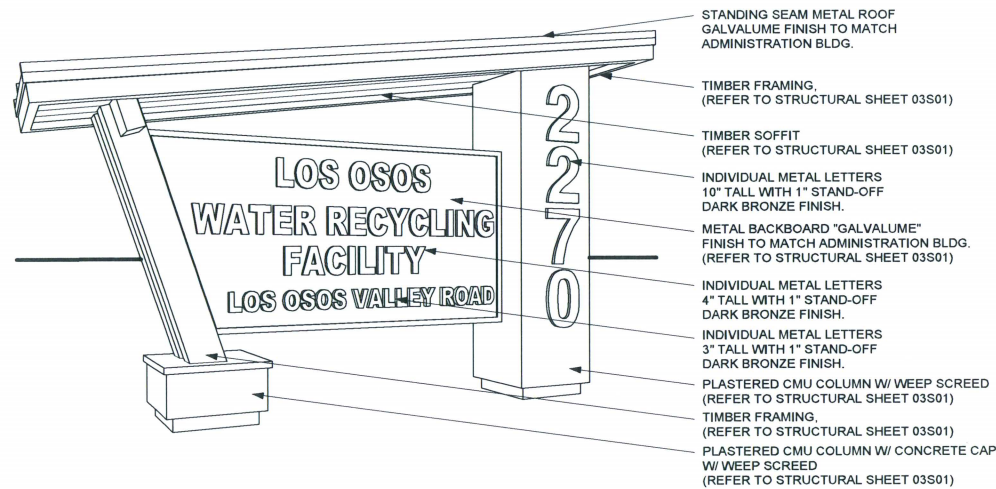

3 SIGN MATERIALS
SCALE: NTS

G				CONFORMED DOCUMENTS				DESIGNED KH	** ORIGINAL SEALED BY STEVEN D. PULTS, AIA 12/27/2013 C-8611 **				SAN LUIS OBISPO COUNTY	SAN LUIS OBISPO COUNTY			VERIFY SCALES	JOB NO. 8930A.11	G									
							DRAWN IW	LOS OSOS WATER RECYCLING FACILITY PROJECT						BAR IS ONE INCH ON ORIGINAL DRAWING	DRAWING NO. 80AA01													
							CHECKED FFG	ARCHITECTURAL GENERAL SITE						0 1"	SHEET NO.													
		03/14	KH	DC NUMBER 1			DATE SEPTEMBER 2013	ENTRANCE SIGN DETAILS						IF NOT ONE INCH ON THIS SHEET, ADJUST SCALES ACCORDINGLY	140 OF 549													
REV	DATE	BY	DESCRIPTION																									
	1			2			3		4		5		6		7		8		9		10		11		12		13	

NOTE :
FOR SUBGRADE PREPARATION
SEE

A circular logo with a horizontal line. The letter 'C' is in the upper half, and the alphanumeric code '00G11' is in the lower half.

FILE: 8930A1103S301

CONFORMED DOCUMENTS				DESIGNED LS	** ORIGINAL SEALED BY LOUIS R. SCATENA 9/16/2013 CA 47810 **		 SAN LUIS OBISPO COUNTY	SAN LUIS OBISPO COUNTY		VERIFY SCALES	JOB NO. 8930A.11
				DRAWN SDW				LOS OSOS WATER RECYCLING FACILITY PROJECT		BAR IS ONE INCH ON ORIGINAL DRAWING	DRAWING NO.
				CHECKED WTT				STRUCTURAL		0  1"	03S01
				DATE SEPT 2013				ENTRANCE SIGN DETAILS		IF NOT ONE INCH ON THIS SHEET, ADJUST SCALES ACCORDINGLY	SHEET NO. 159 OF 549
 1 REV	03-01-2014	LS	DC #1								
	DATE	BY	DESCRIPTION								